

VILLAGE OF ORLAND PARK

14700 Ravinia Avenue
Orland Park, IL 60462
www.orland-park.il.us

Ordinance No: 4756

File Number: 2012-0502

ORDINANCE AUTHORIZING THE DONATION OF MUNICIPAL PROPERTY TO KIDS
AROUND THE WORLD, INC. (SUNNY PINE AND KEVIN HERTZ PARKS PLAYGROUND
EQUIPMENT)

VILLAGE OF ORLAND PARK

STATE OF ILLINOIS, COUNTIES OF COOK AND WILL

Published in pamphlet form this 5th day of September, 2012 by authority of the President and Board of Trustees of the Village of Orland Park, Cook and Will Counties, Illinois.

VILLAGE OF ORLAND PARK

Ordinance No: 4756

ORDINANCE AUTHORIZING THE DONATION OF MUNICIPAL PROPERTY TO KIDS AROUND THE WORLD, INC. (SUNNY PINE AND KEVIN HERTZ PARKS PLAYGROUND EQUIPMENT)

WHEREAS, the Village of Orland Park, Cook and Will Counties, Illinois (the "Village") is an Illinois home rule municipality; and

WHEREAS, the Corporate Authorities of the Village have determined that the playground equipment described in Section 2, below, is no longer necessary or useful to the Village; and

WHEREAS, the Corporate Authorities have determined to donate the said playground equipment to KIDS AROUND THE WORLD, INC., a charitable corporation providing used playground equipment to disadvantaged countries.

NOW, THEREFORE, Be It Ordained by the President and Board of Trustees, Village of Orland Park, Cook and Will Counties, Illinois, in the exercise of the Village's home rule powers, as follows:

SECTION 1

The above preambles are hereby incorporated into this Section as fully as if restated in their entirety herein.

SECTION 2

The donation to KIDS AROUND THE WORLD, INC. of the playground equipment identified and described on EXHIBITS A, B and C attached hereto which is no longer necessary or useful to the Village of Orland Park is hereby approved.

SECTION 3

This Ordinance shall be in full force and effect from and after its adoption and approval as provided by law.

PASSED this 4th day of September, 2012

/s/ David P. Maher

David P. Maher, Village Clerk

Aye: 6 Trustee Fenton, Trustee Dodge, Trustee Schussler, Trustee Gira, Trustee Griffin Ruzich, and President McLaughlin

VILLAGE OF ORLAND PARK

Ordinance No: 4756

Nay: 0

Absent: 1 Trustee O'Halloran

DEPOSITED in my office this 4th day of September, 2012

/s/ David P. Maher

David P. Maher, Village Clerk

APPROVED this 4th day of September, 2012

/s/ Daniel J. McLaughlin

Daniel J. McLaughlin, Village President

PUBLISHED this 5th day of September, 2012


/s/ David P. Maher

David P. Maher, Village Clerk

LANDSCAPE STRUCTURES INC

BIG KIDS AREA
KEVIN HERTZ PLAYGROUND
ORLAND PARK, IL
 PLAYBOOSTER W/TENDERDECKS
 JOB # 0920729051
 MTD'S 7/30/92
 ACTUAL SIZE: 48' X 31'
 AREA REQUIRED: 58' X 43'
 SCALE: 1/4" = 12'

NOTE: ALL CLAMPS ON THIS PLAYSTRUCTURE ARE TO BE GREEN UNLESS OTHERWISE NOTED BY THE INDIVIDUAL COMPONENT.

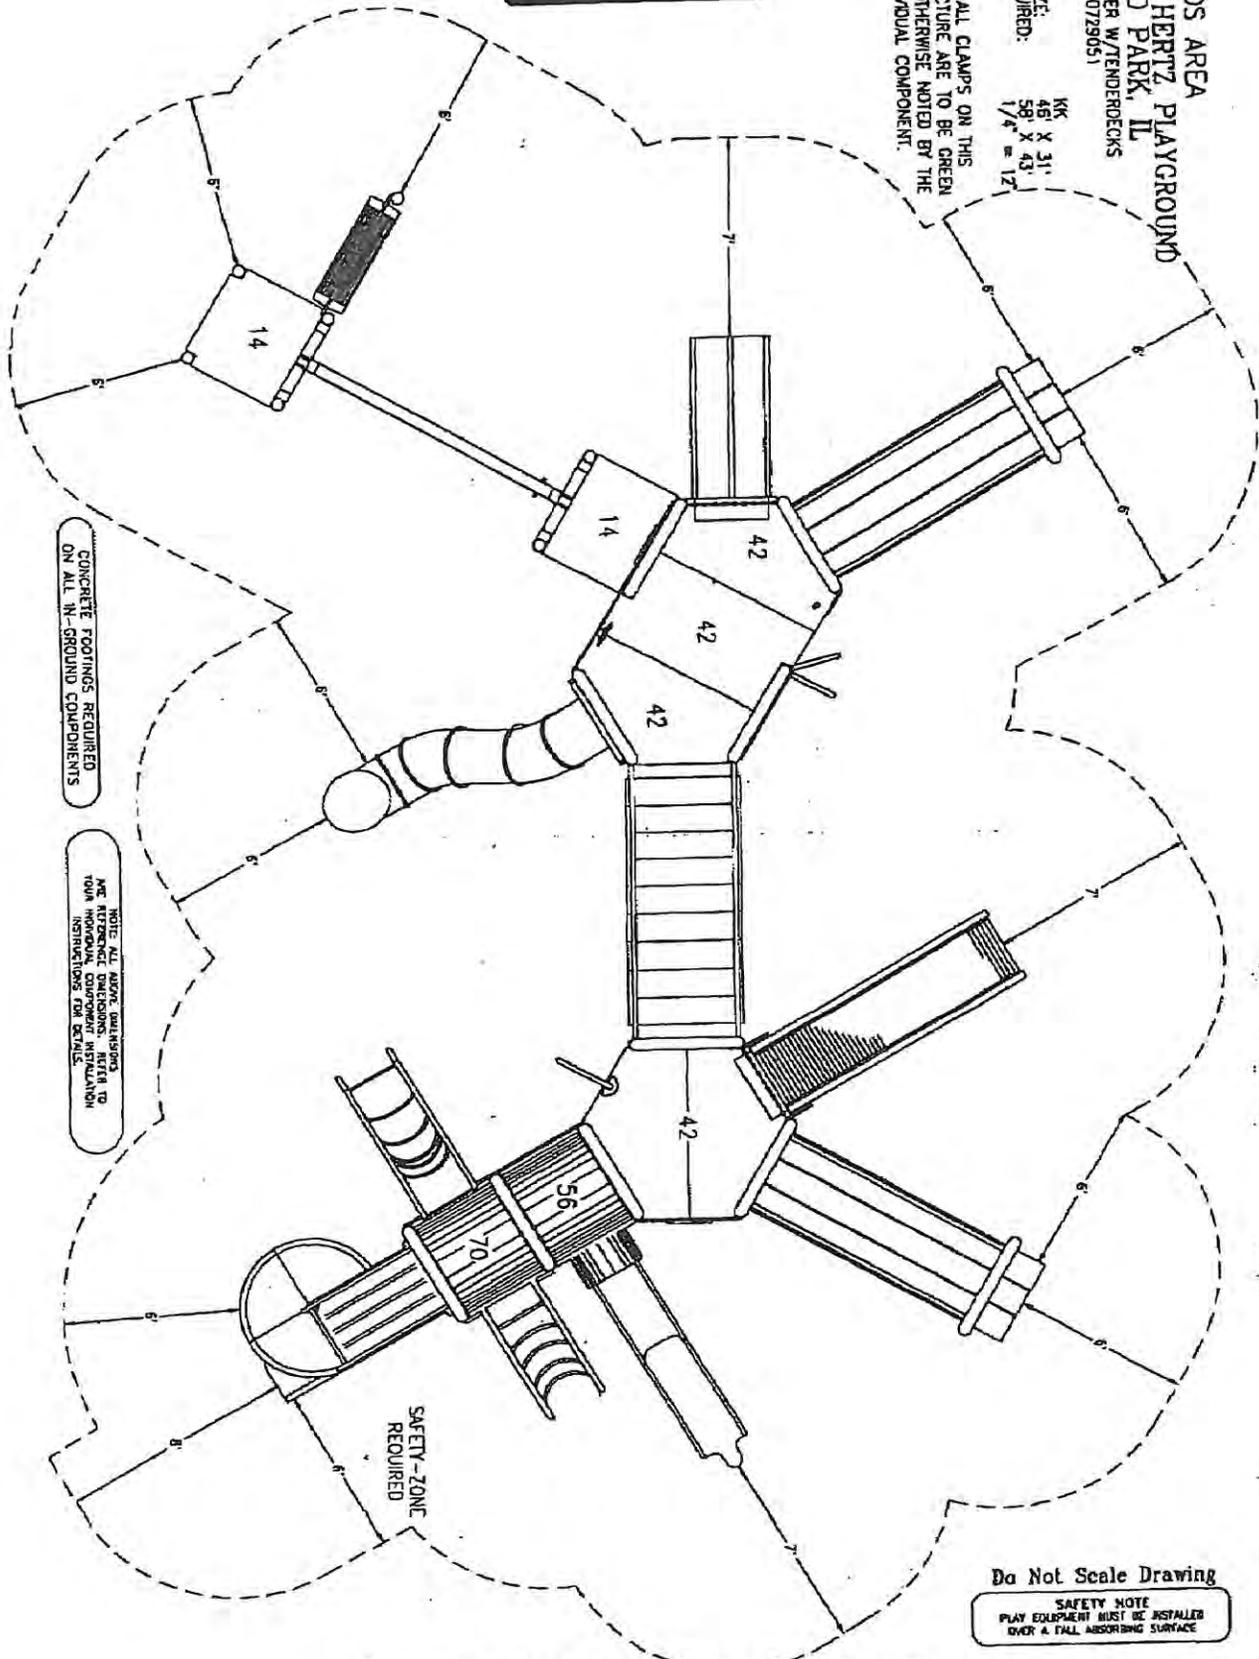

CONCRETE FOOTINGS REQUIRED ON ALL IN-GROUND COMPONENTS

NOTE: ALL ADJAC. DIMENSIONS ARE REFERENCE DIMENSIONS. REFER TO YOUR HORIZONTAL DIMENSION INSTRUMENTS FOR SCALE.

Do Not Scale Drawing


SAFETY NOTE
 PLAY EQUIPMENT MUST BE INSTALLED OVER A FALL ABSORBING SURFACE

MANUFACTURERS OF CREATIVE EQUIPMENT FOR CHILDREN
 ROUTE 3, 601 7th ST, SOUTH DELAHO, MINNESOTA 55329 (612)972-3391 TOLL FREE: 1-800-328-0035 FAX:(612)972-3185

LANDSCAPE STRUCTURES INC

KEVIN HERTZ SMALL KIDS AREA
 ORLAND PARK, IL
 PLAYBOoster w/TENDERDECKS
 JOB # 0920729050
 NUTS
 8/4/92
 ACTUAL SIZE: KK 23" X 28"
 33" X 38"
 AREA REQUIRED: 1/4" = 1'Z

NOTE: ALL CLAMPS ON THIS
 PLAYSTRUCTURE ARE TO BE GREEN
 UNLESS OTHERWISE NOTED BY THE
 INDIVIDUAL COMPONENT.

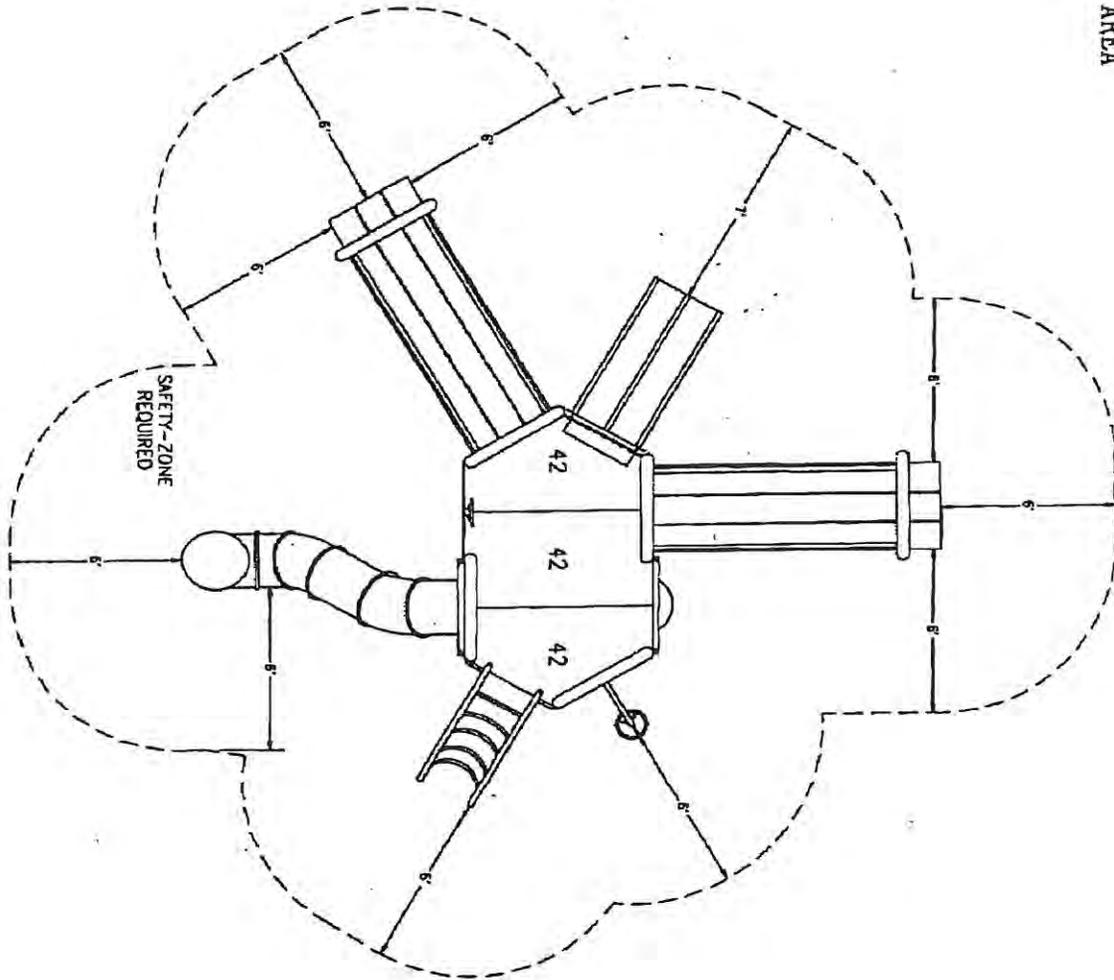

Do Not Scale Drawing

SAFETY NOTE
 PLAY EQUIPMENT MUST BE INSTALLED
 OVER A FULL ABSORBING SURFACE

CONCRETE FOOTINGS REQUIRED
 ON ALL IN-GROUND COMPONENTS

NOTE: ALL ABOVE DIMENSIONS
 ARE IN FEET UNLESS NOTED
 OTHERWISE. REFER TO
 YOUR MANUAL COMPONENT INSTALLATION
 INSTRUCTIONS FOR DETAILS.

MANUFACTURERS OF CREATIVE EQUIPMENT FOR CHILDREN
 ROUTE 3, 601 7th ST. SOUTH DELAHO, MINNESOTA 55328 (612)872-3391 TOLL FREE: 1-800-328-0035 FAX:(612)872-3185